



KEY PLAN
SCALE: 1/4" = 1'-0"


GENERAL NOTE:
BOUNDARIES SHOWN HEREON ARE DERIVED FROM EXISTING RECORDS AND MUST BE CONFIRMED BY SURVEY PRIOR TO THE DETERMINATION OF DIMENSIONS OR AREAS FOR DEVELOPMENT PURPOSES.

ATTACHMENT 3

No.	Date	Description

NORTH

This drawing, as an instrument of service, is the property of Urban Design Group Architects Ltd., and may not be reproduced, copied or loaned without written permission.
All designs, concepts, and other information shown on this drawing, are for use on this project only, and shall not be used otherwise without written permission.
consultant

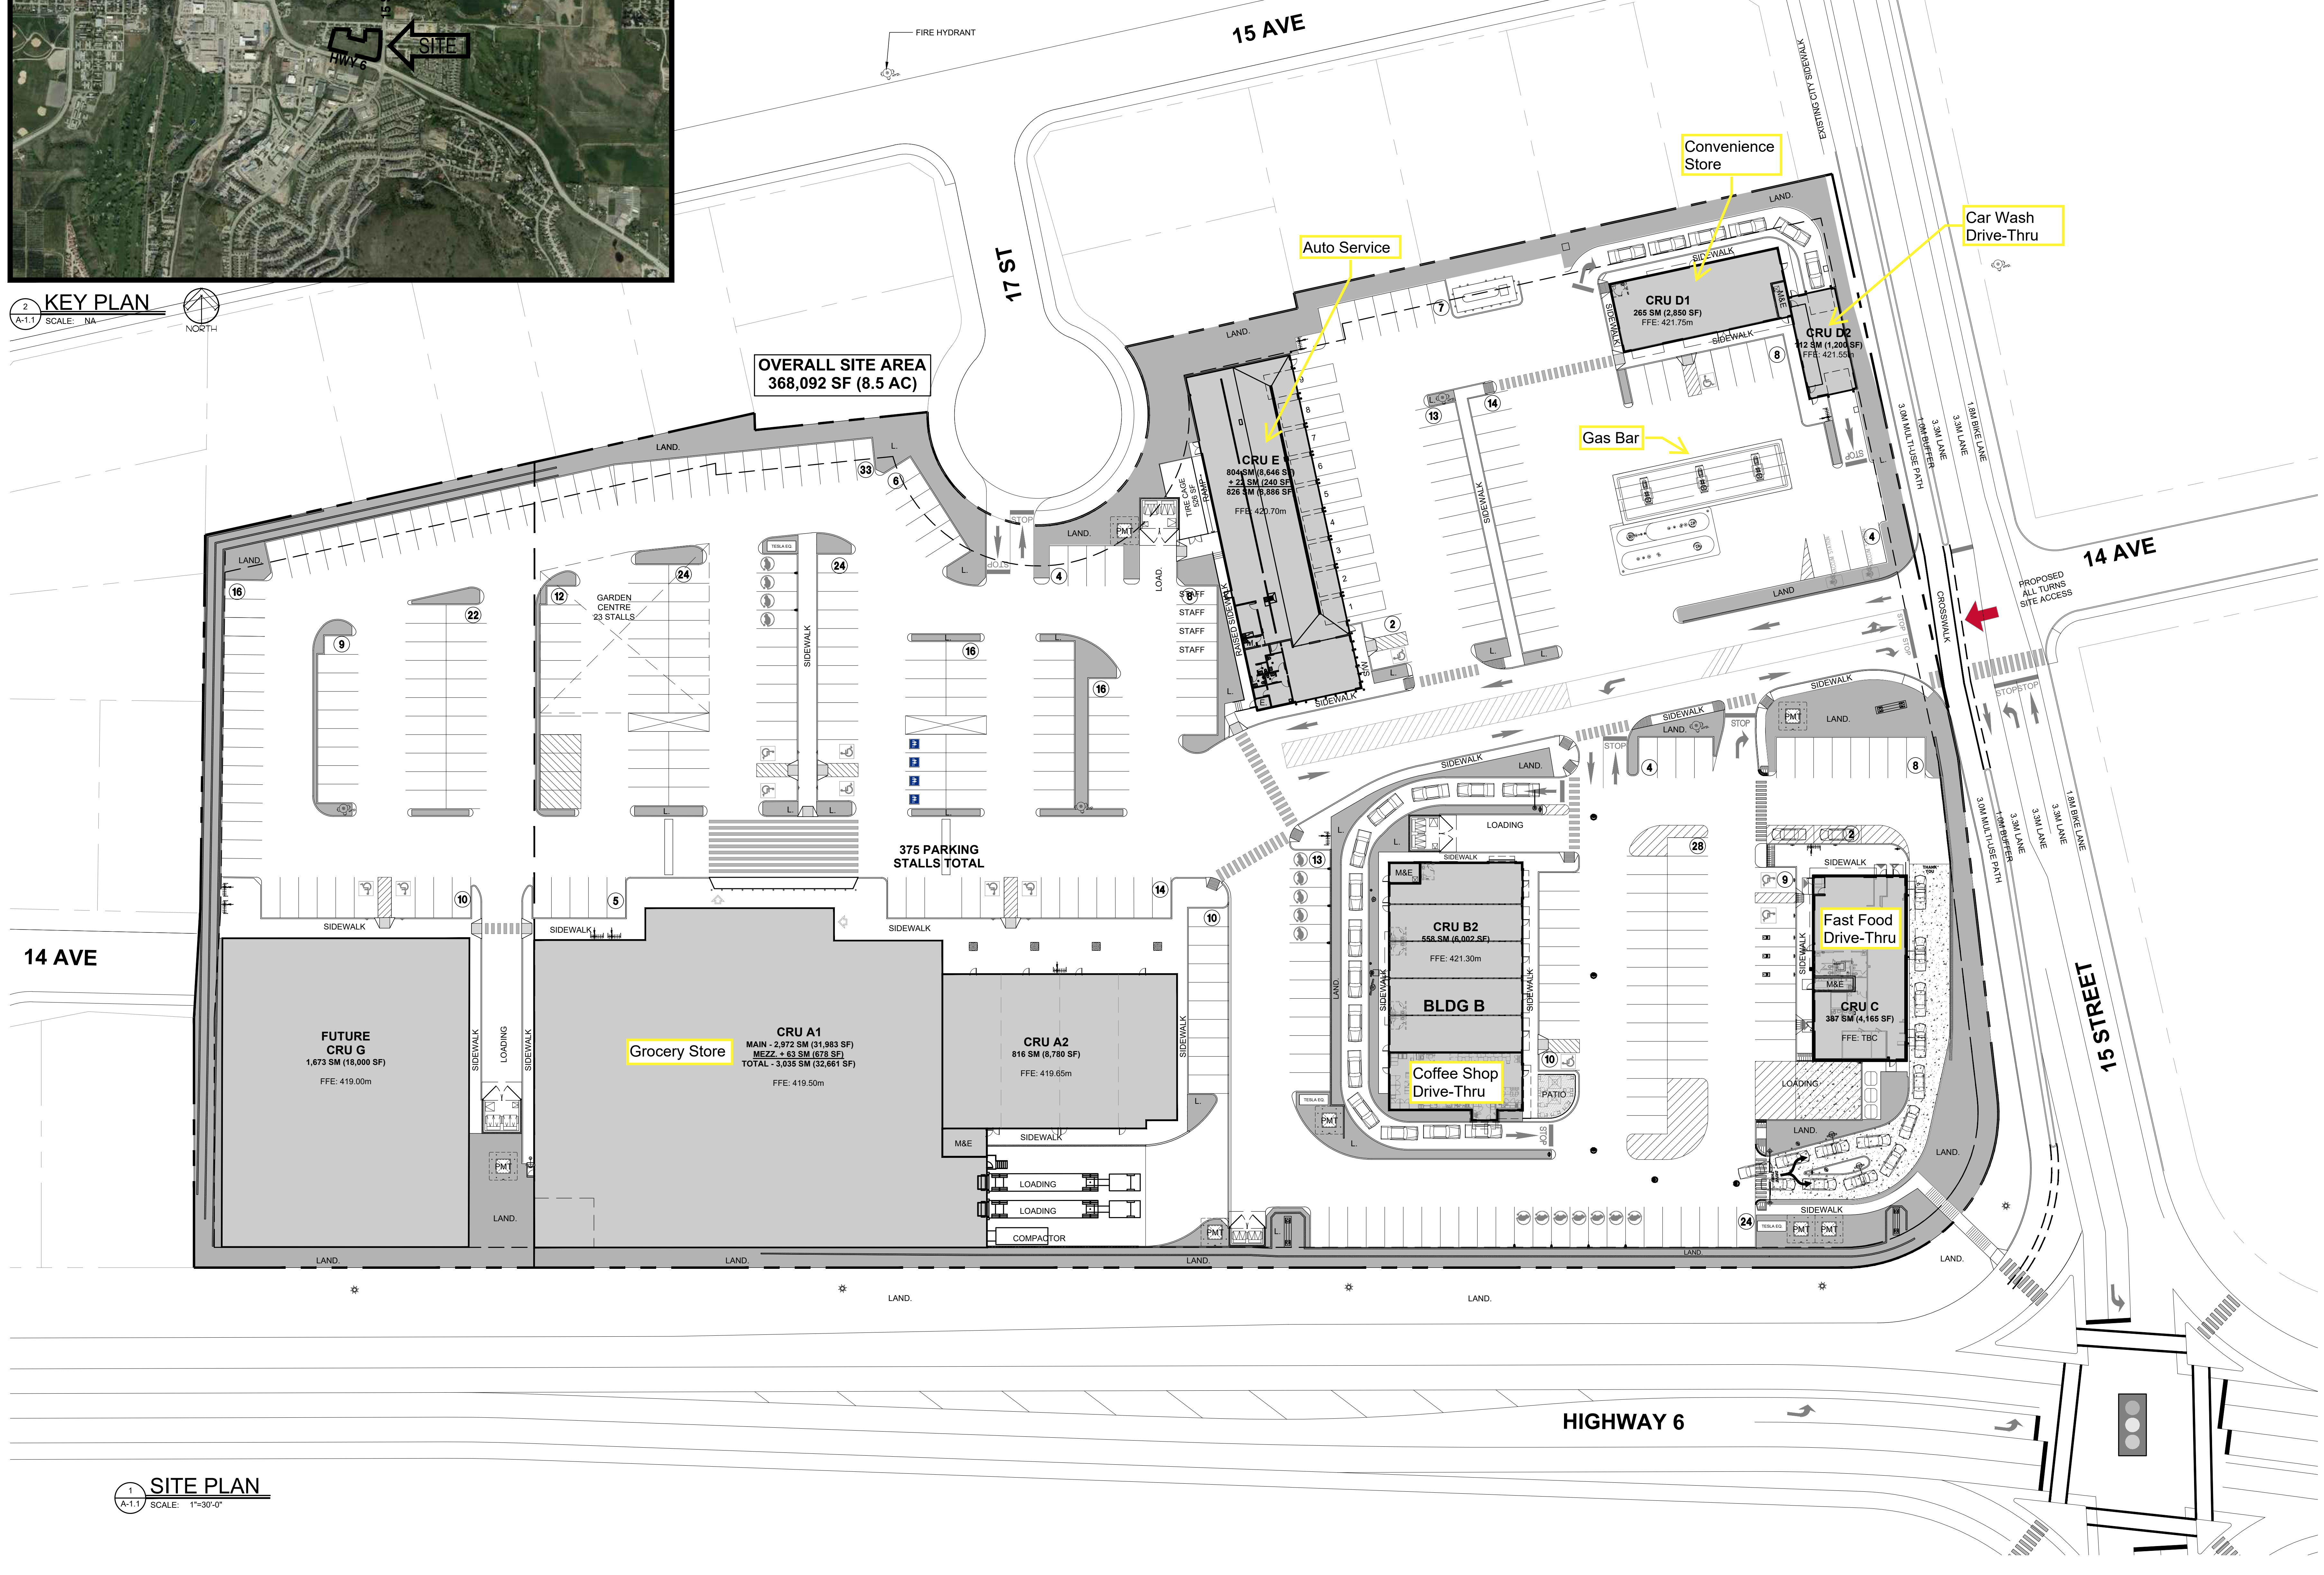

1 SITE PLAN
SCALE: 1" = 30'-0"

COMMERCIAL DEVELOPMENT
THE ARMSTRONG LAND CORP.
1501 HWY 6, VERNON, BC

PRELIMINARY



URBAN DESIGN GROUP ARCHITECTS LTD.
810-675 WEST HASTINGS STREET
VANCOUVER, BC V6B 1N2 CANADA
TEL 604.687.2334 WWW.UDGA.COM

project number 5166
sheet title

SITE PLAN
date 2023-11-01 sheet number
scale 1"=40'-0" A-1.1
drawn CDC
checked AU