




ZEN GROUP

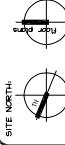

GENERAL CONDITIONS:
 Check and verify all critical details and dimensions on site before construction. The contractor shall take responsibility for all site conditions. The drawing shall be used to construct the project. The contractor shall take responsibility for all site conditions.

DATE: ISSUED FOR:
 2023-06-12 Issued for ODP Amendment

PROJECT TITLE:
Multi-Family Residential Development


6052 Okanagan Landing Road
 Vernon, BC

Site Plan

Job No: 2022-248
 Date: 2023-06-12
 Scale: 1"=25'-0"
 Drawn:
 Checked:
 SHEET NUMBER:

A-102
 2 OF 3

Attachment 2

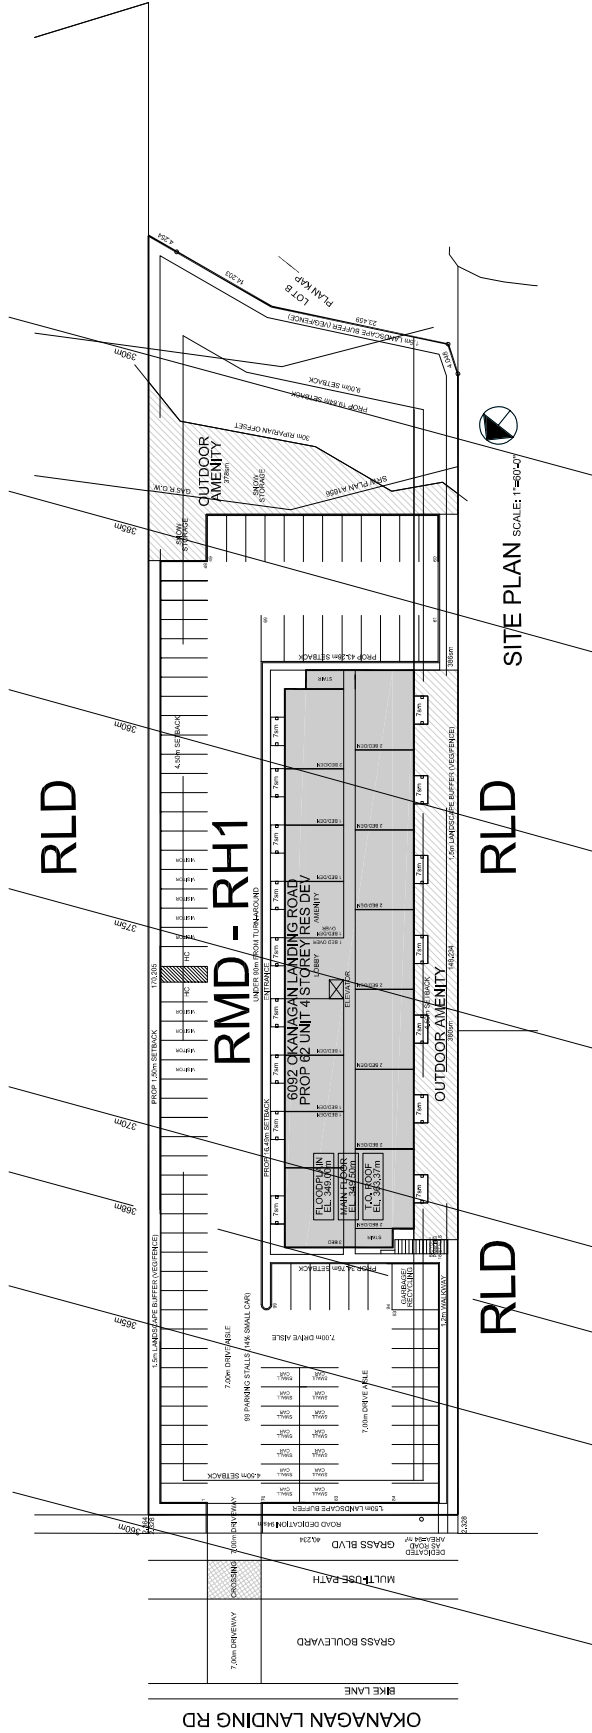

RLD

RMD - RH1

RLD

RLD

SITE PLAN SCALE: 1"=50'-0"

OKANAGAN LANDING RD