


ATTACHMENT 4

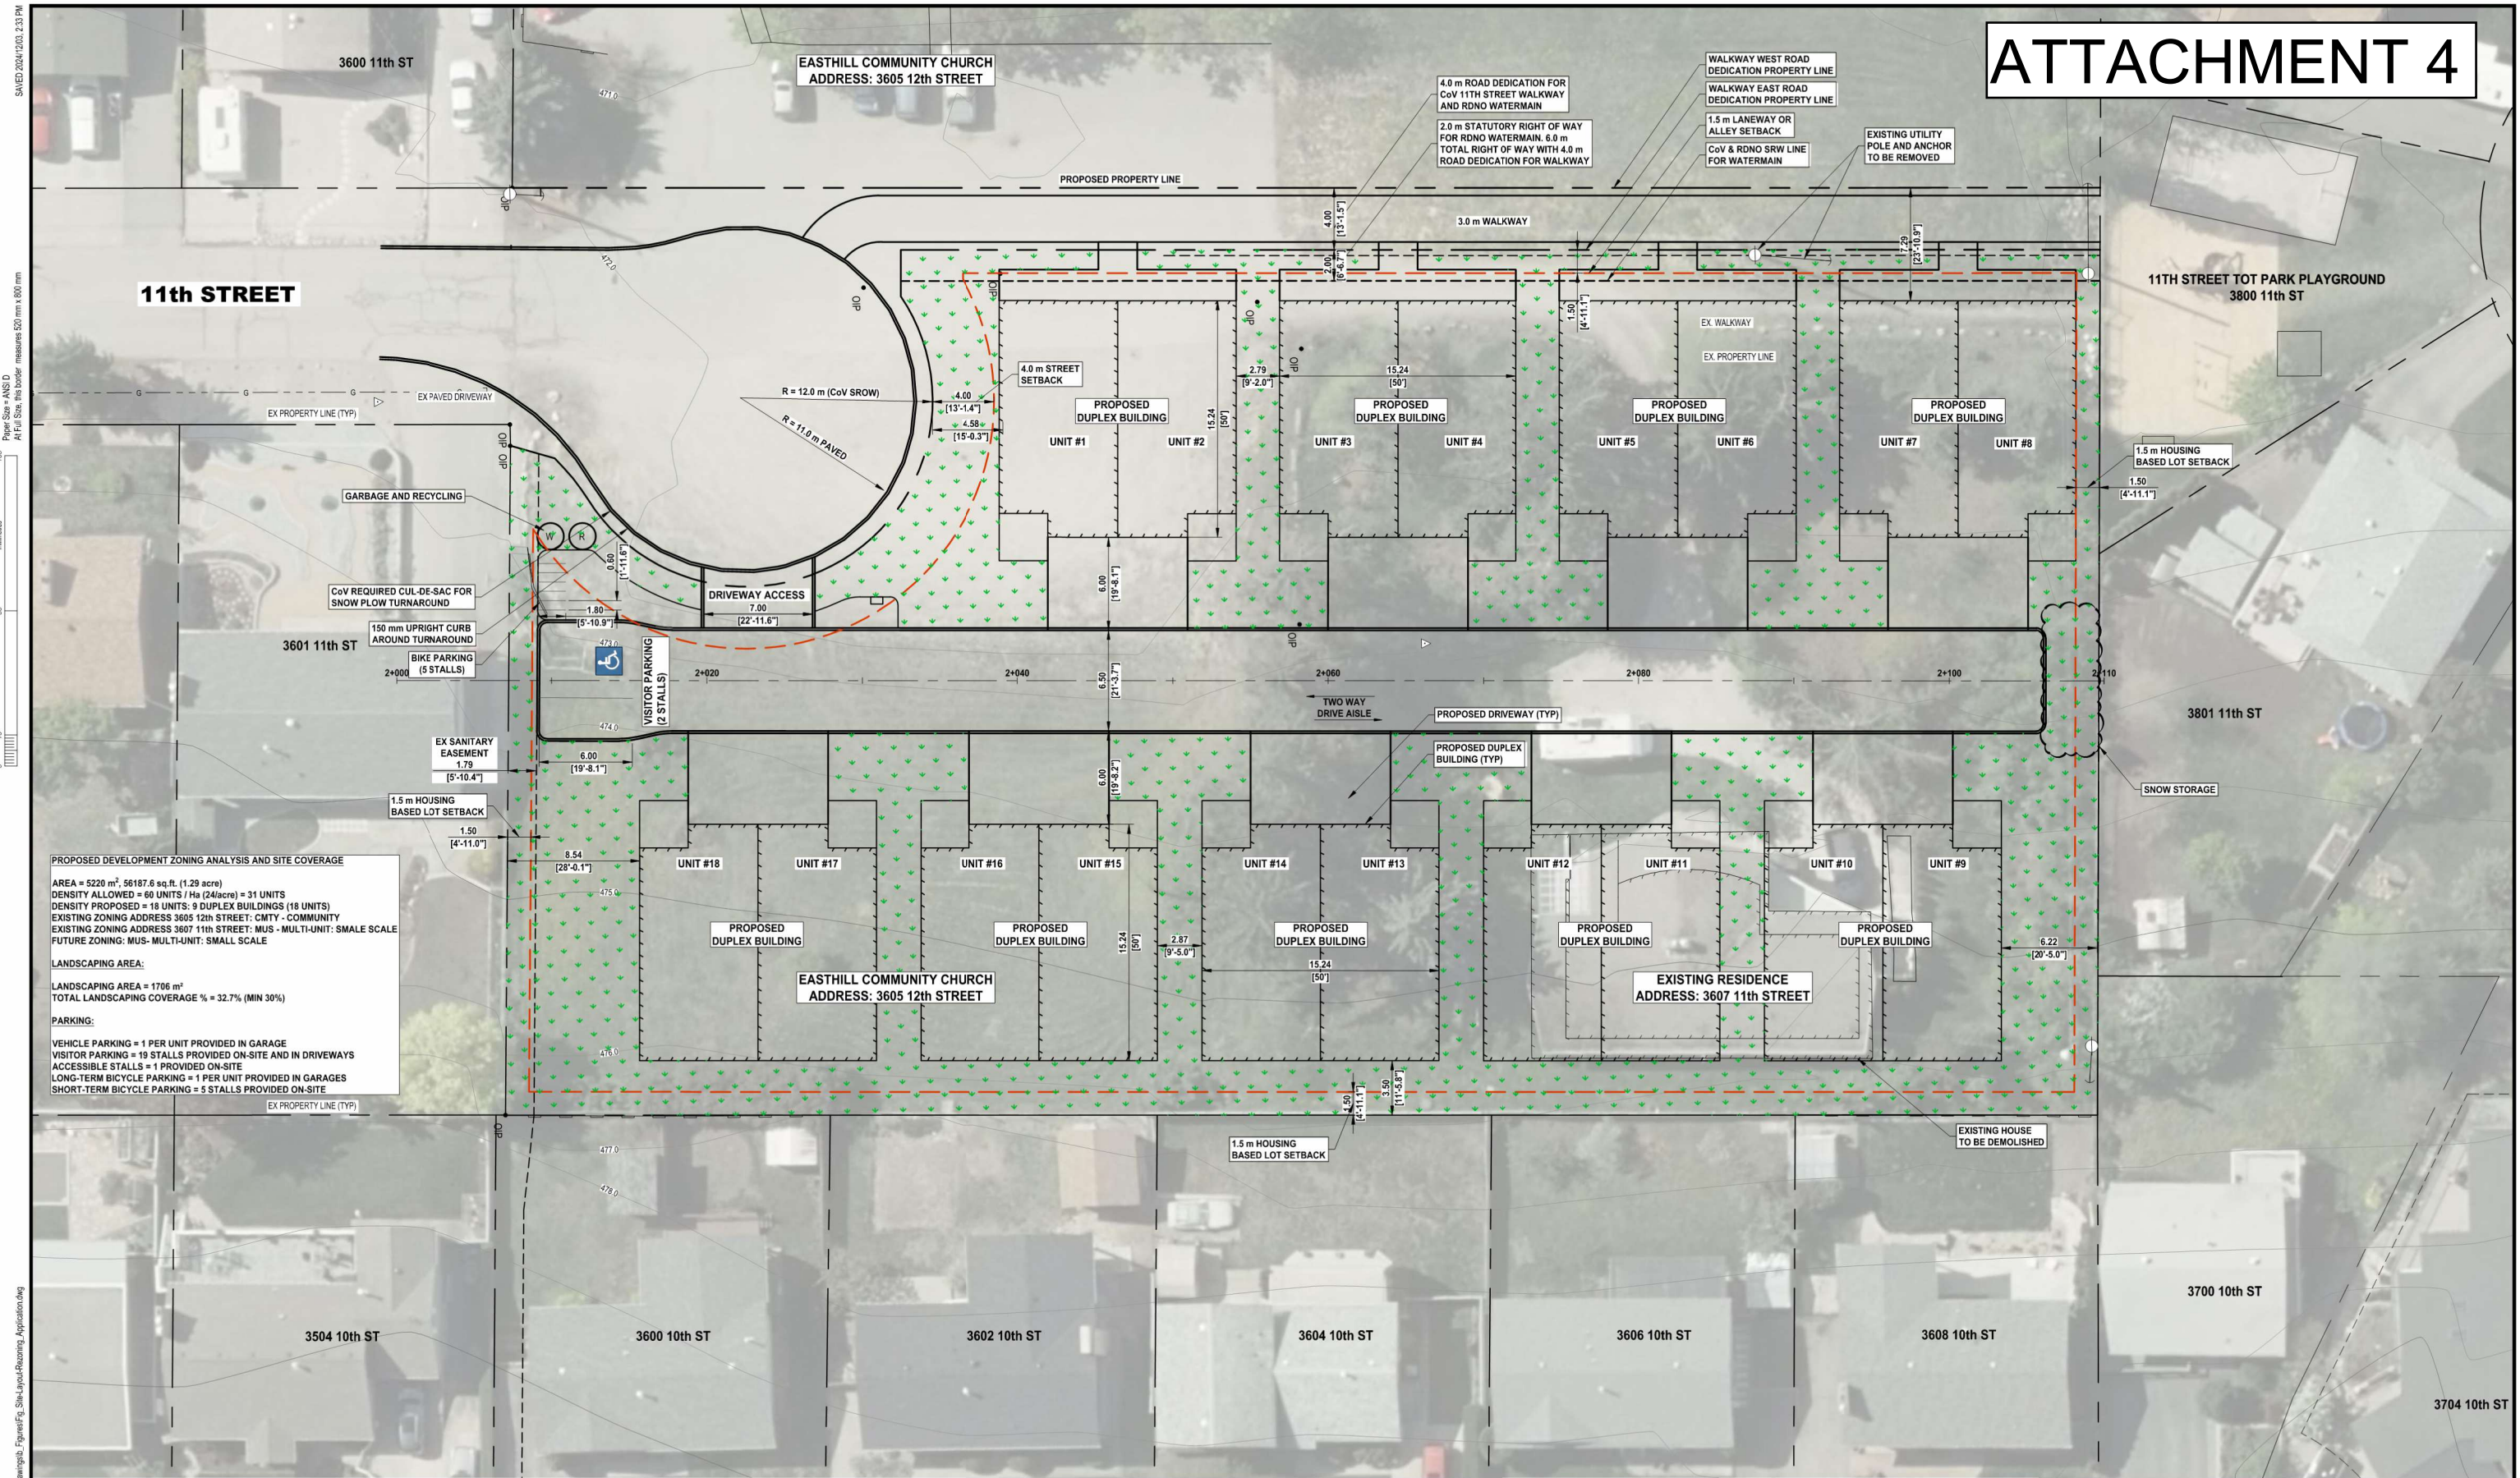

PLAN
Scale 1:200

CHURCHILL HEIGHTS (CoV Ref: SUB00862 & ZON00425)
ADDRESS 3607 11th STREET
SITE LAYOUT - RE-ZONING (2024-12-03)