


Attachment 1



V:\0117\arwa\11710113_Kal_Lake_Rd_14ave\06_drawing\02_sheets\02_C101.dwg
 15.06.2024

ISSUE No.	DATE	DESIGNED	DRAWN	CHECKED	DESCRIPTION
1	24/01/31	JTP	CJM	JTP	ISSUED FOR CONCEPT DESIGN
2	24/05/14	JTP	CJM	JTP	ISSUED FOR COUNCIL PRESENTATION

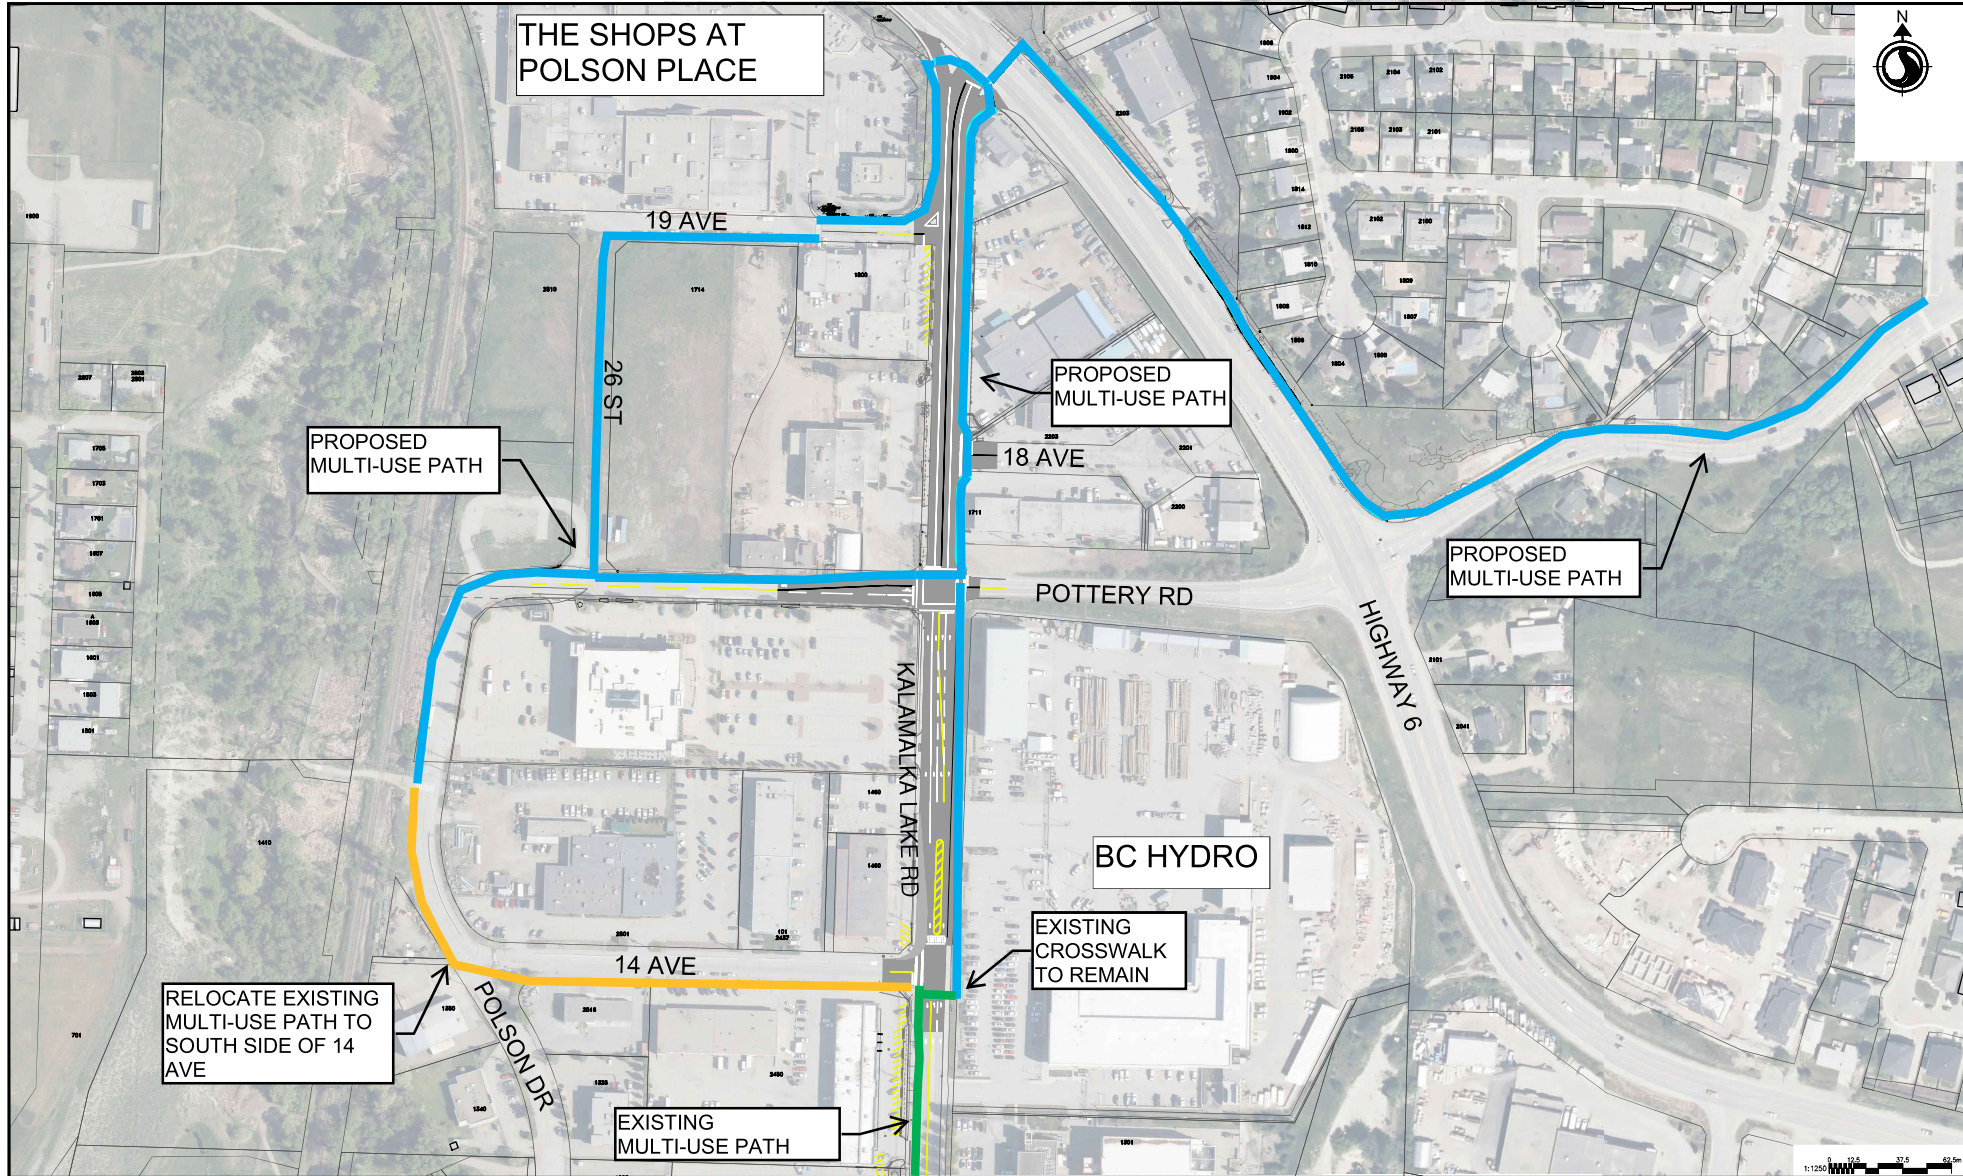

SCALE H: 1:1250 V: N/A	TITLE OVERALL PLAN
SHEET 4 of 17	DRAWING NUMBER C101
KALAMALKA LAKE ROAD 14TH AVE TO HWY 6	