



NOTICE TO IT IS THE RESPONSIBILITY OF THE CONTRACTOR'S SURVEYOR TO VERIFY THAT ALL LEGAL SURVEY DIMENSIONS SHOWN ON THE ENGINEERS DRAWINGS AGREE WITH THOSE ON THE REGISTERED LEGAL SURVEY PLAN. SHOULD THERE BE ANY DISCREPANCIES, THEN IMMEDIATELY NOTIFY THE ENGINEER OF RECORD.

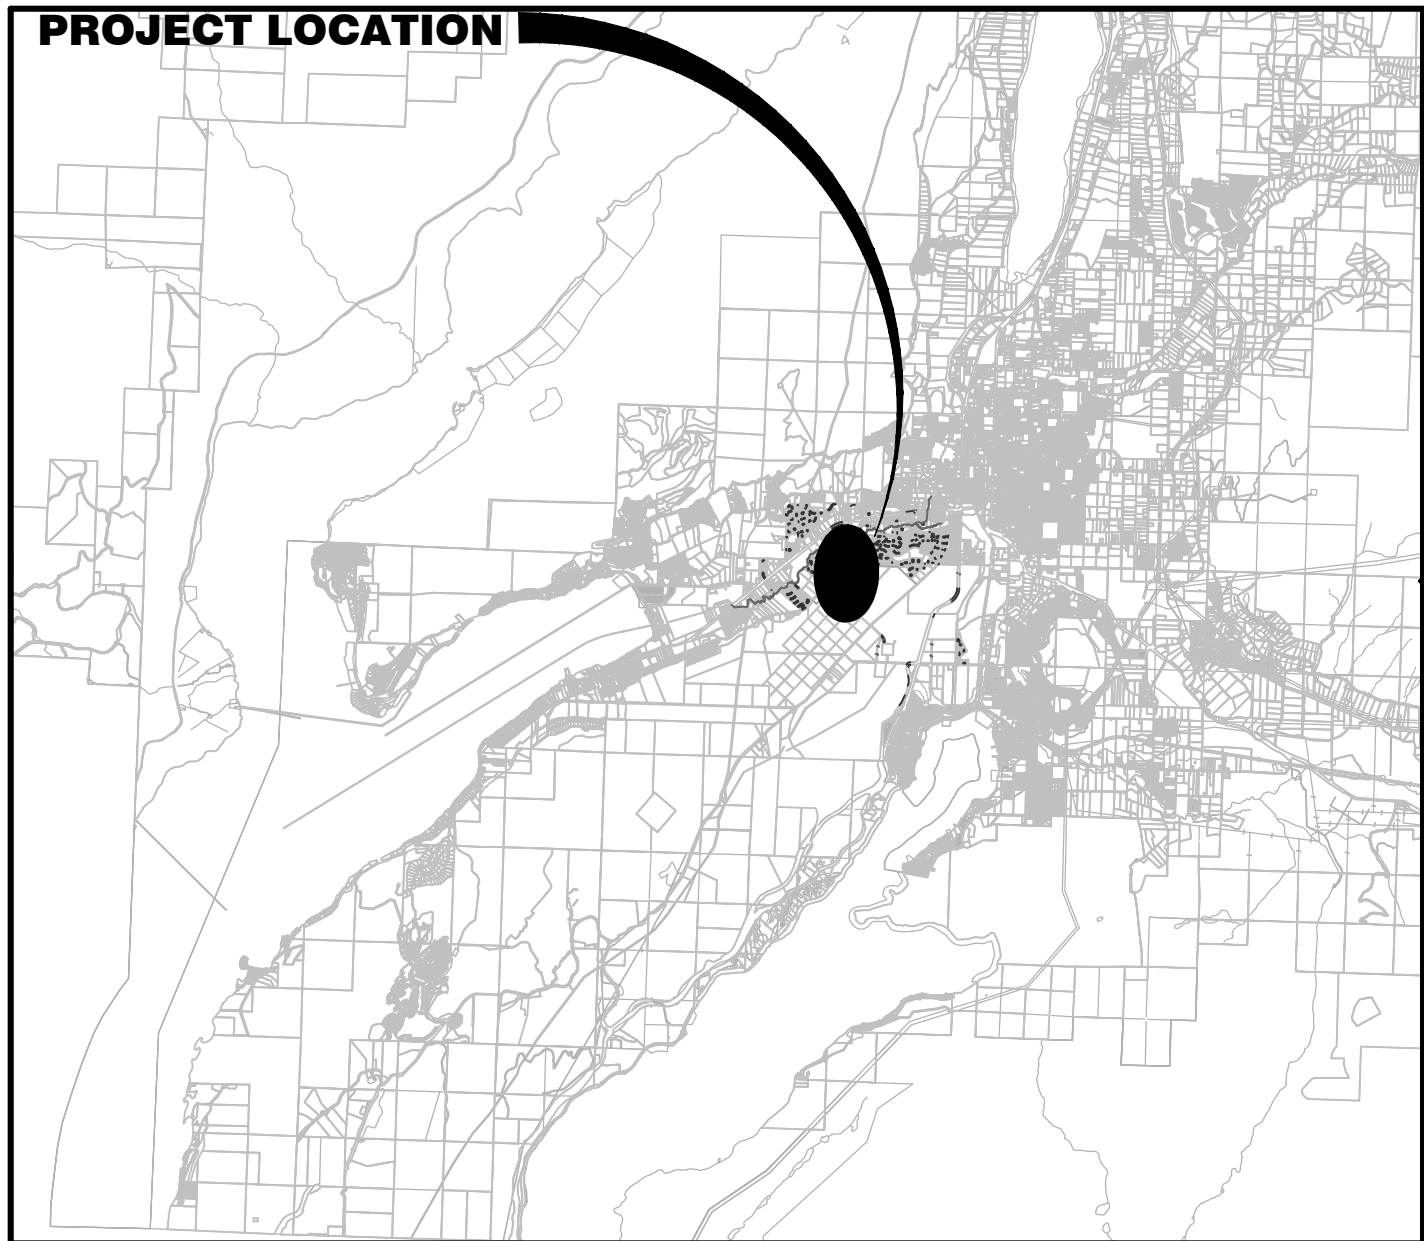

CITY OF VERNON LOCATION MAP
SCALE: N.T.S.

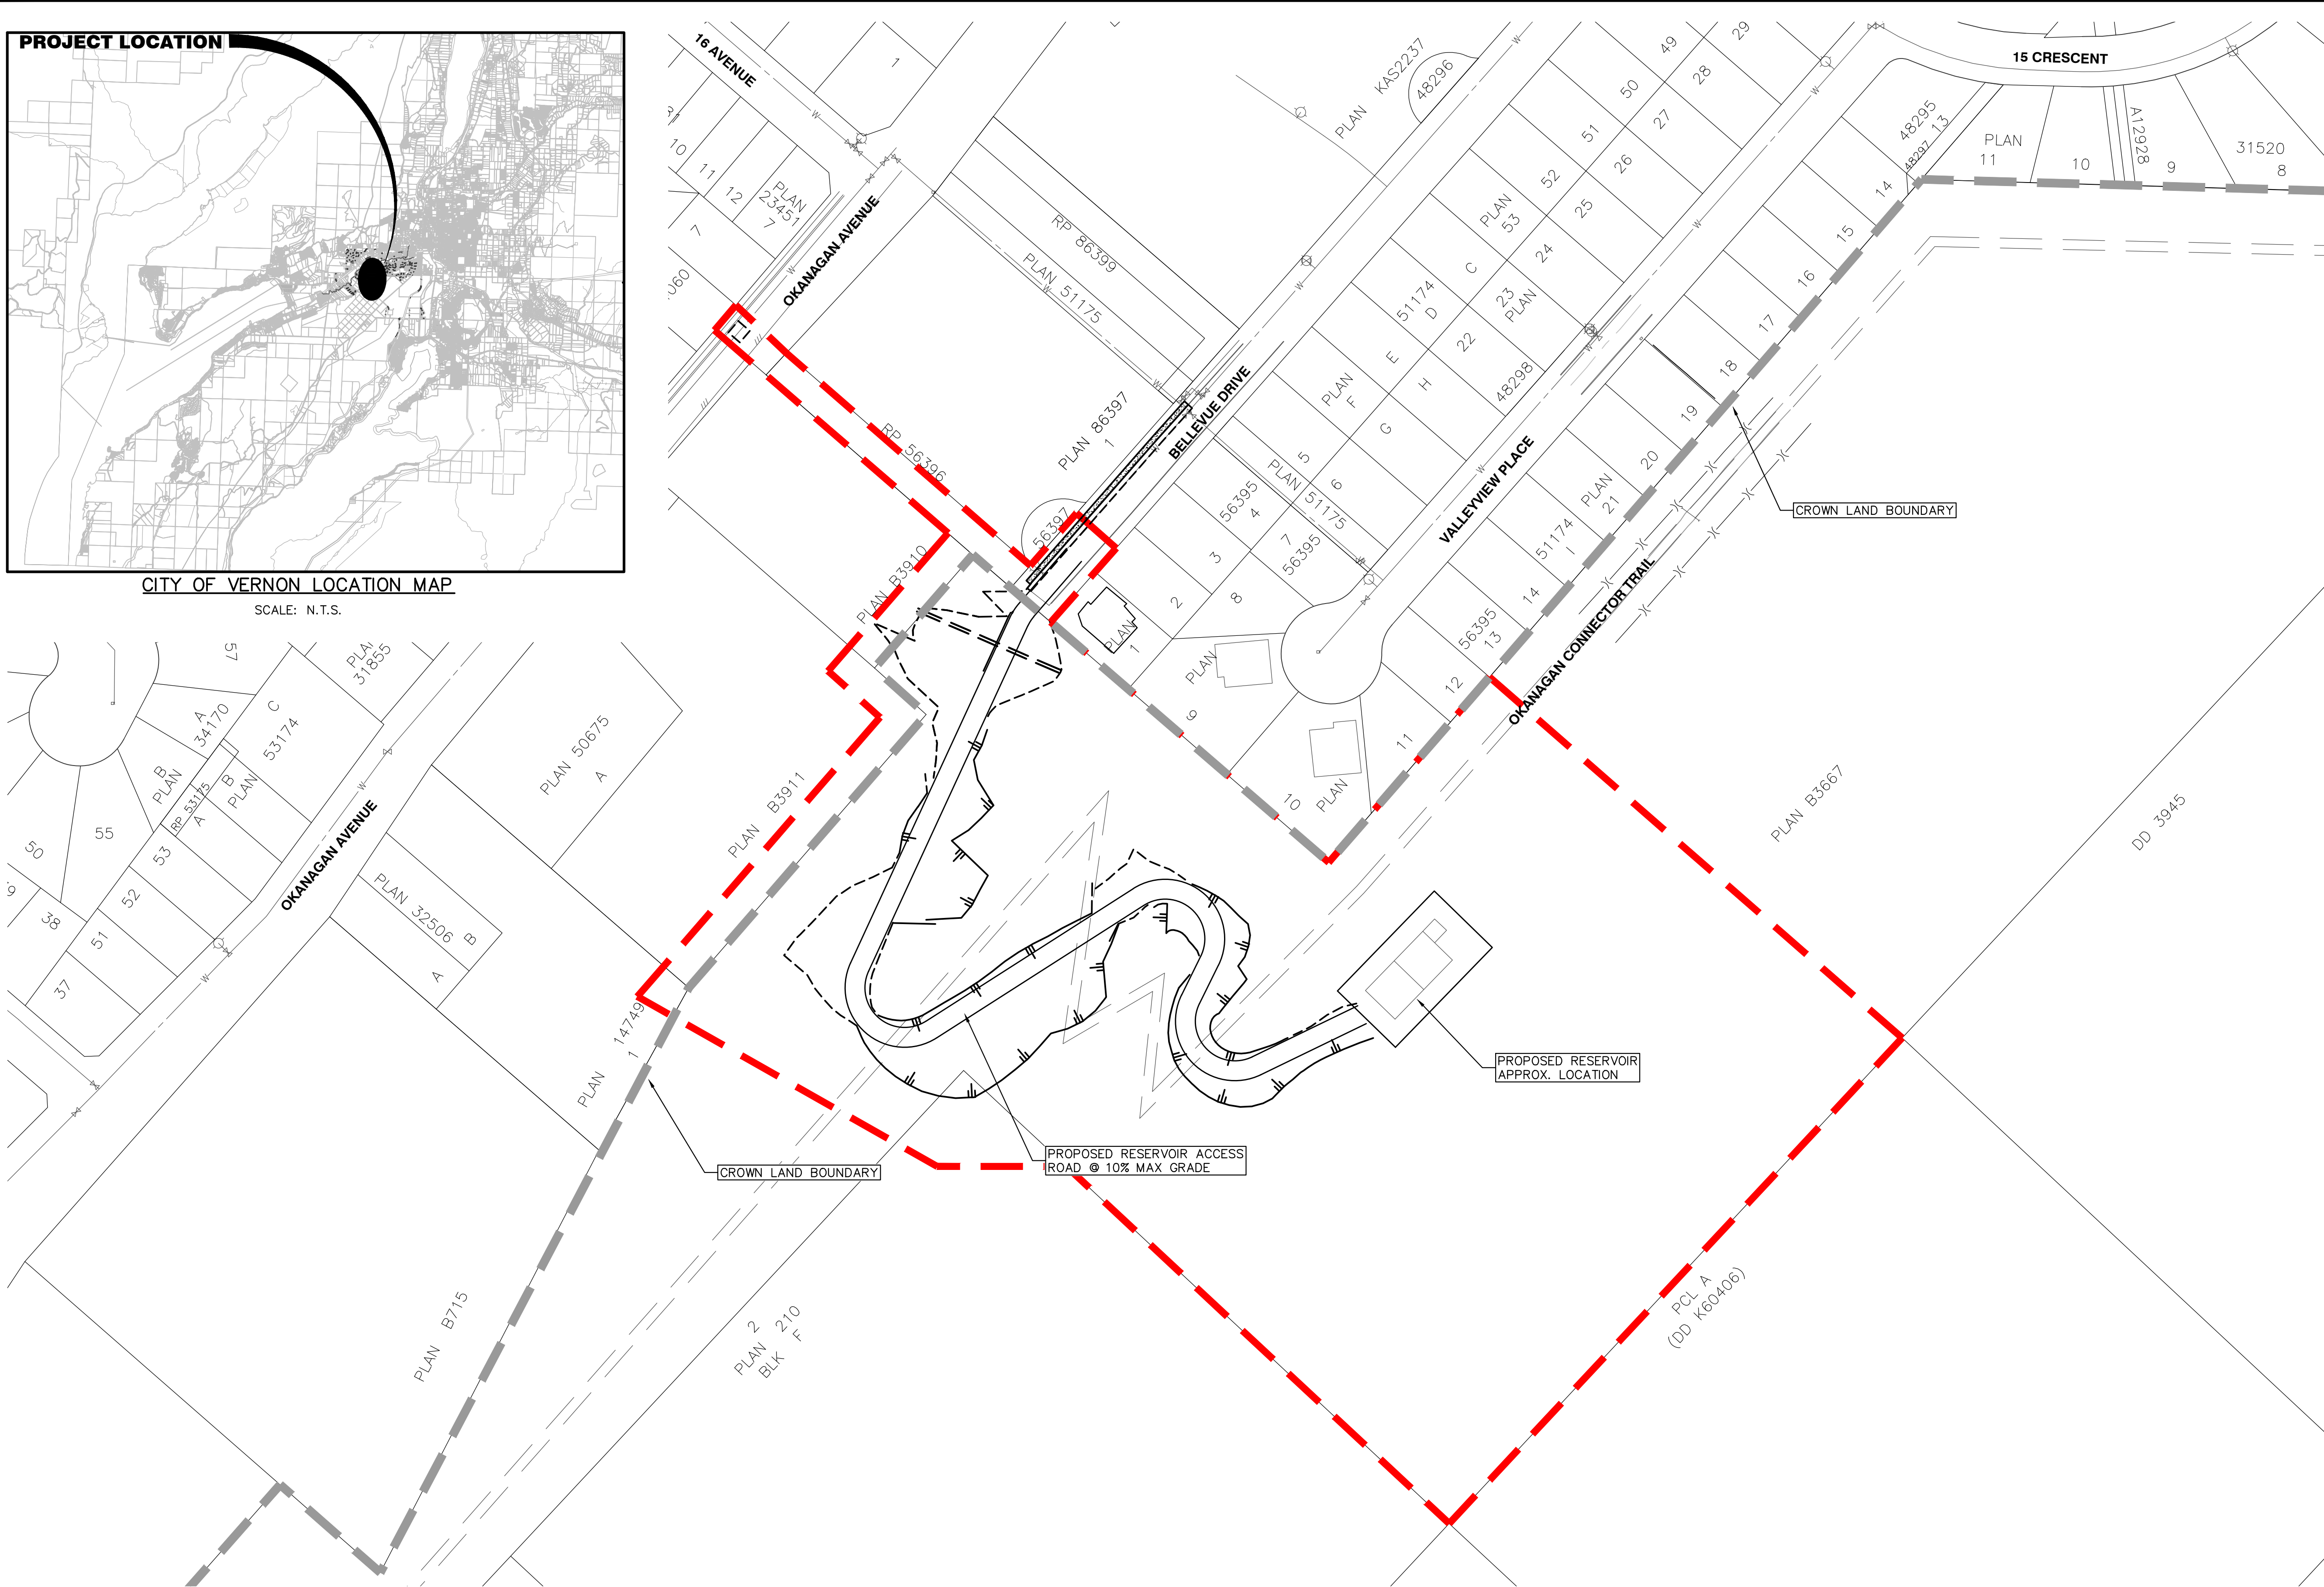

LEGAL DESCRIPTION:					
B.M.	MONUMENT NO.	ELEVATION:			
LOCATED AT	STREET &	AVENUE			
REV. NO.	DESCRIPTION	DR	CH	DATE	APP
0	ISSUED FOR INFORMATION	JRG	BR	14/01/19	BR



APLIN MARTIN
ENGINEERING ARCHITECTURE PLANNING SURVEYING

454 Leon Avenue, Kelowna, B.C. Canada V1Y 6J3
Tel: (250) 448-0157, Fax: (778) 436-2312, Email: general@aplinmartin.com

CLIENT:	REGIONAL DISTRICT OF NORTH OKANAGAN 9848 ABERDEEN ROAD, COLDSTREAM BC
PROJECT:	PZ431 - 1.4ML RESERVOIR VERNON BC

The location of existing underground utilities are shown in an approximate way only & have not been independently verified by the owner or its representative. The contractor shall determine the exact location of all existing utilities before commencing work, and agrees to be fully responsible for any and all damages which might be occasioned by the contractor's failure to exactly locate and preserve any and all underground utilities.

TITLE:		DESIGN: JRG		CHECK: BR	
		DRAWN: JRG		APPR: CAB	
		A & M FILE:		14-620	
PROJECT NO.		SCALE :		DRAWING DATE:	
		HORZ. 1:1000		JANUARY, 2019	
		VERT. N/A			
DRAWING NO.		A & M DRAWING NO.		SHEET NO.	
		14-620-030		REV.	

