


Proposed Rear Yard Setback  
Variance from 6.0m to 0.0m

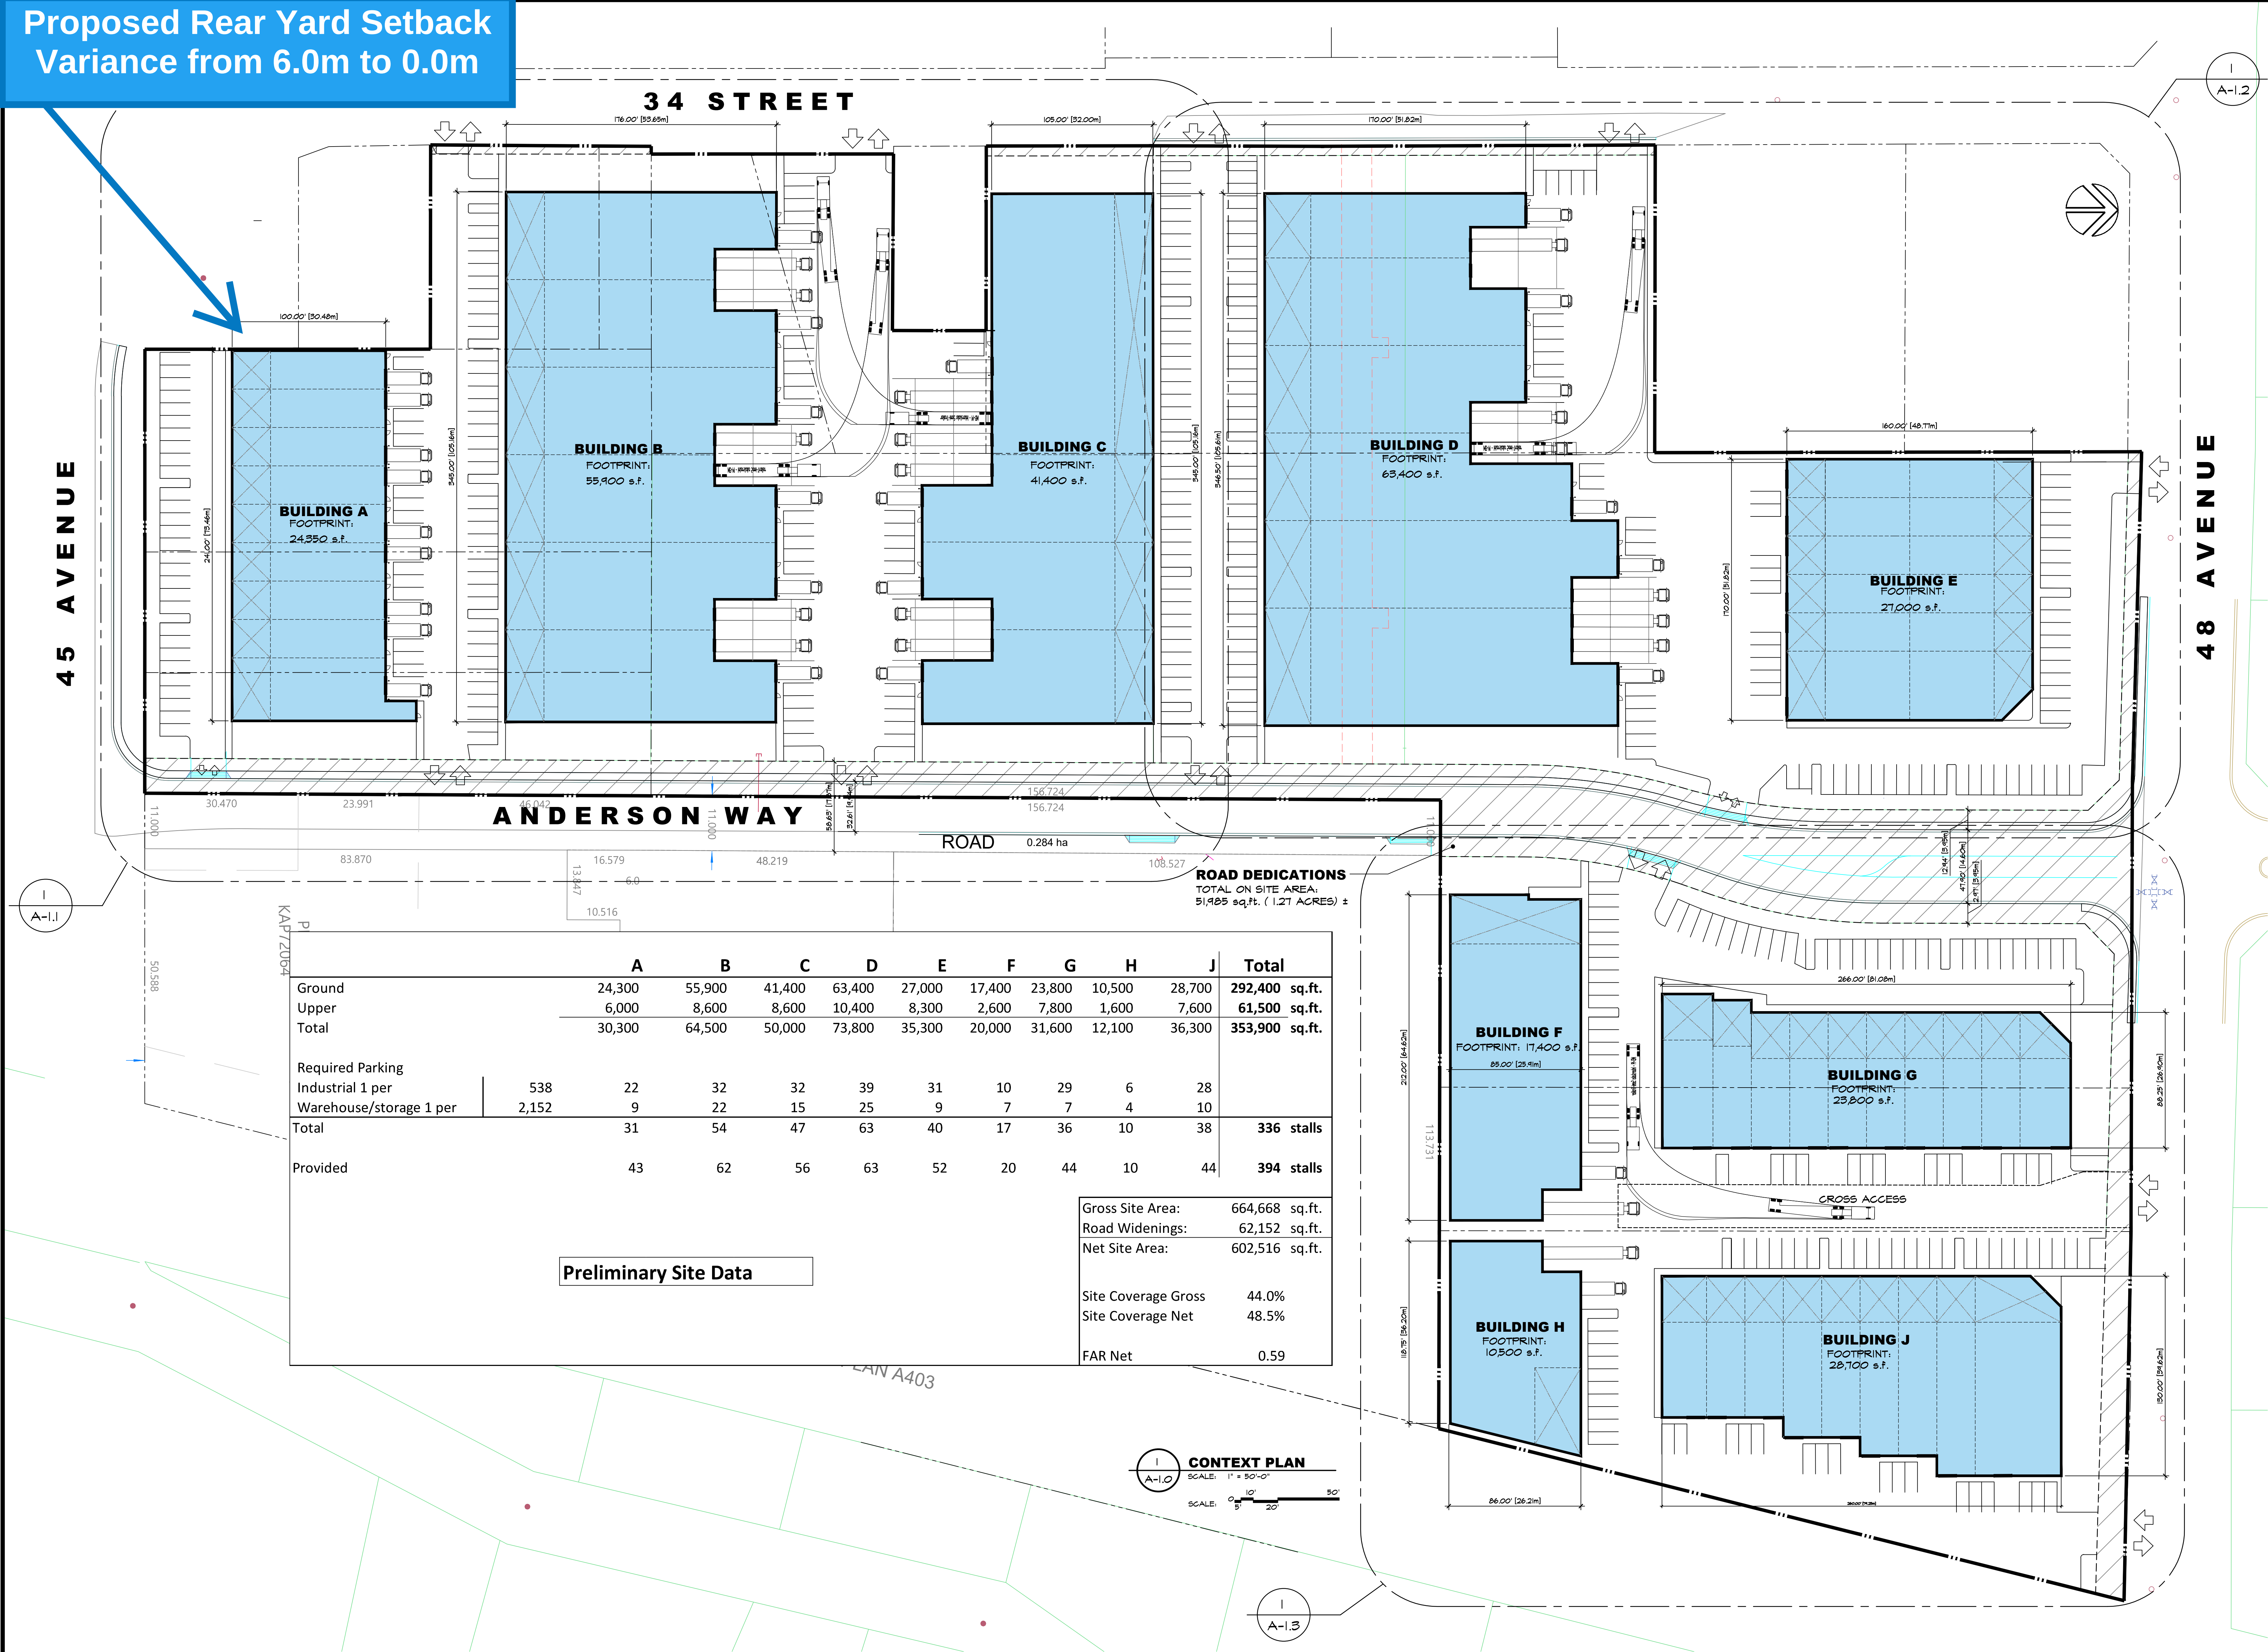

**CHIP BARRETT ARCHITECT**  
#40-15055 PH: 604-536-1272 B.C. V44.9x8  
IN ASSOCIATION WITH  
**D.FORCE DESIGN INC.**  
2625A ALLIANCE STREET, ABBOTSFORD, B.C., V2S 3J9  
TEL: (604) 607-5655 EMAIL: DARYL@DFORCE.CA

This drawing is an instrument of service. It is the property of Chip Barrett Architect and may not be reproduced without written permission and unless the reproduction carries his name. All designs and other information shown on this drawing shall not be used on other projects for addition to this project or for completion of this project by anyone without written permission of Chip Barrett Architect.

|     |           |                |
|-----|-----------|----------------|
| 25  |           |                |
| 24  |           |                |
| 2   | JUN 29 22 | CONSULTANT USE |
| 1   | JUN 09 22 | CLIENT REVIEW  |
| NO. | DATE      | DESCRIPTION    |

**WESMONT**  
ADDRESS: #111 23189 FRANCIS AVENUE,  
LANGLEY, BC, V1M 0G4  
PHONE: 604-371-0250  
PROJECT: PROPOSED INDUSTRIAL COMPLEX FOR:

**SALT CENTER**

ADDRESS: 48 AVE, VERNON, B.C.

DRAWING:

**CONTEXT PLAN**

|      |                   |             |
|------|-------------------|-------------|
| SEAL | JOB NO.<br>21-088 | DRAWN<br>DF |
|      | DESIGNED          |             |
|      | CHECKED           | C.B.        |
|      | PLOT DATE         | JUN 29 22   |

PROJECT - DRAWING NUMBER  
**A-1.0**  
REV.  
**2**