

THE CORPORATION OF THE CITY OF VERNON

BYLAW 5999

A bylaw to authorize closure and removal of the
dedication as highway located at the Vernon
Block

WHEREAS the *Community Charter* provides that Council may, by bylaw, close all or part of a highway and remove the dedication of a highway;

AND WHEREAS the Corporation of the City of Vernon deems it necessary to close and cancel the dedication of a portion highway for the purpose of consolidating with adjoining lands, the following described road as shown and described as “Closed Road” on a reference plan to accompany this bylaw, certified by, Jason Russell Shortt, B.C.L.S. 770, and completed on the 2nd day of July, 2024 (hereinafter referred to as the “Plan”), a copy of which is attached hereto as Schedule “A”:

NOW THEREFORE the Council of The Corporation of the City of Vernon, in open meeting assembled, enacts as follows:

1. This bylaw may be cited as “**Vernon Block Road Closure Bylaw 5999, 2024**”.
2. That portion of the following described road:

Road Dedicated on Plan 327, Section 34, Township 9, Osoyoos Division Yale District

shown as “**Closed Road**” on the Plan is hereby stopped up and closed to traffic.

3. That the dedication as highway of the portion of the following described road:

Road Dedicated on Plan 327, Section 34, Township 9, Osoyoos Division Yale District

shown as “**Closed Road**” on the Plan be cancelled.

4. That prior to adoption of this bylaw, the Council shall cause public notice to be given by advertising once each week for two consecutive weeks in the newspaper published and circulating in the City of Vernon.
5. That the Mayor and Corporate Officer are hereby authorized to execute the necessary conveyance and plan on behalf of The Corporation of the City of Vernon, and generally to do all things necessary to carry out the purpose of this bylaw.
6. This bylaw shall take effect upon adoption thereof.

READ A FIRST TIME this day of , 2024.

READ A SECOND TIME this day of , 2024.

READ A THIRD TIME this day of , 2024.

ADVERTISED in the, 2024 and, 2024 issues of the Vernon Morning Star.

PUBLIC INPUT held this day of , 2024.

ADOPTED THIS day of , 2024.

Mayor

Corporate Officer

SCHEDULE 'A'
Attached hereto and forming part of Bylaw 5999
"Vernon Block Road Closure Bylaw 5999, 2024"



PLAN EPP126964

REFERENCE PLAN TO ACCOMPANY CITY OF VERNON BYLAW #5999
CLOSING LANE & CANCELLING THE DEDICATION OF PART OF LANE
DEDICATED BY PLAN 327, SEC 34, TP 9, ODYD.

Pursuant to Section 120 of the Land Title Act
 and Section 40 of the Community Charter

BCGS 82L.024

All distances are horizontal ground level, in metres and decimally thereof

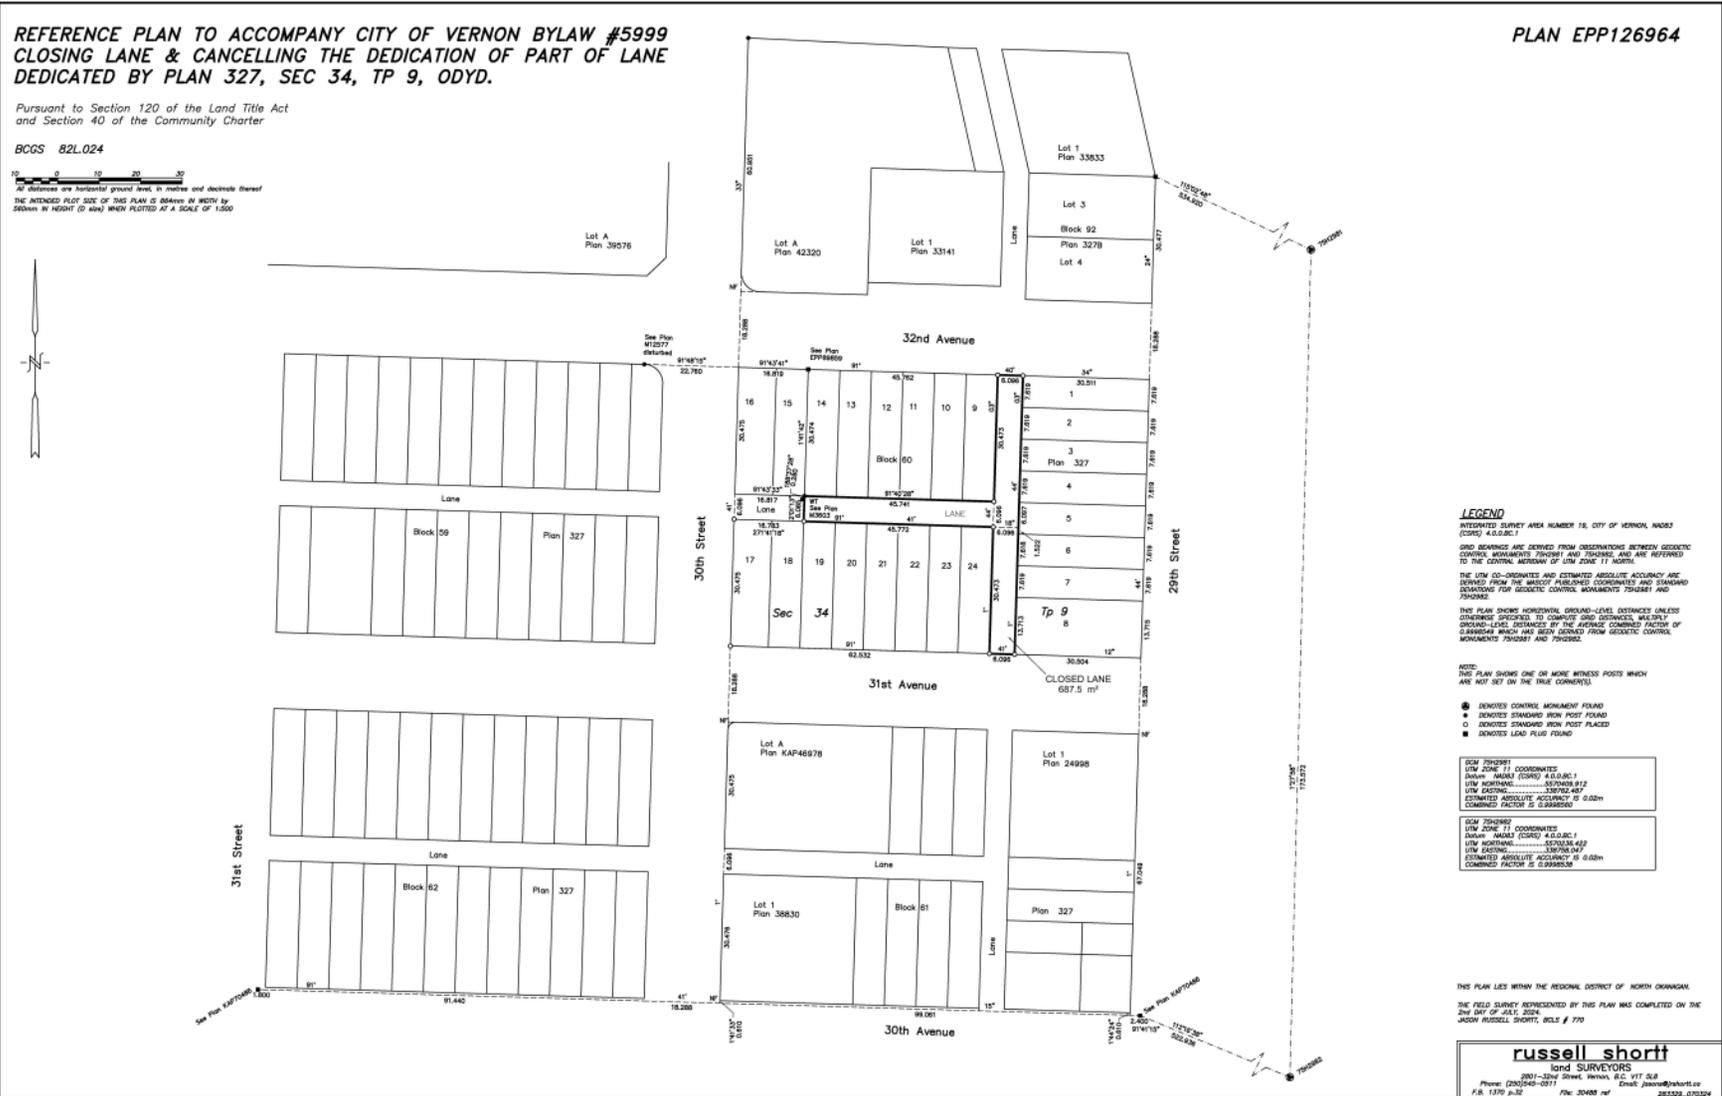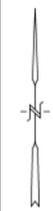

LEGEND

NOTE:
 THIS PLAN SHOWS ONE OR MORE WITNESS POSTS WHICH
 ARE NOT SET ON THE TRUE CORNERS.
 ● DENOTES CONTROL MONUMENT FOUND



THIS PLAN LIES WITHIN THE REGIONAL DISTRICT OF NORTH OKANAGAN.
 THE FIELD SURVEY REPRESENTED BY THIS PLAN WAS COMPLETED ON THE
 2ND DAY OF JULY, 2024.
 JASON RUSSELL SHORTT, BOLS # 770

russell shortt
 land SURVEYORS
